



**ABODE CONSTRUCTION**  
2979 AZELDA ST  
COLUMBUS, OH 43224

OWU CHIMNEY SWIFT TOWER			
DATE	SCALE	JOB TYPE	COUNTY
7/3/18	N/A	EXTERIOR	Delaware

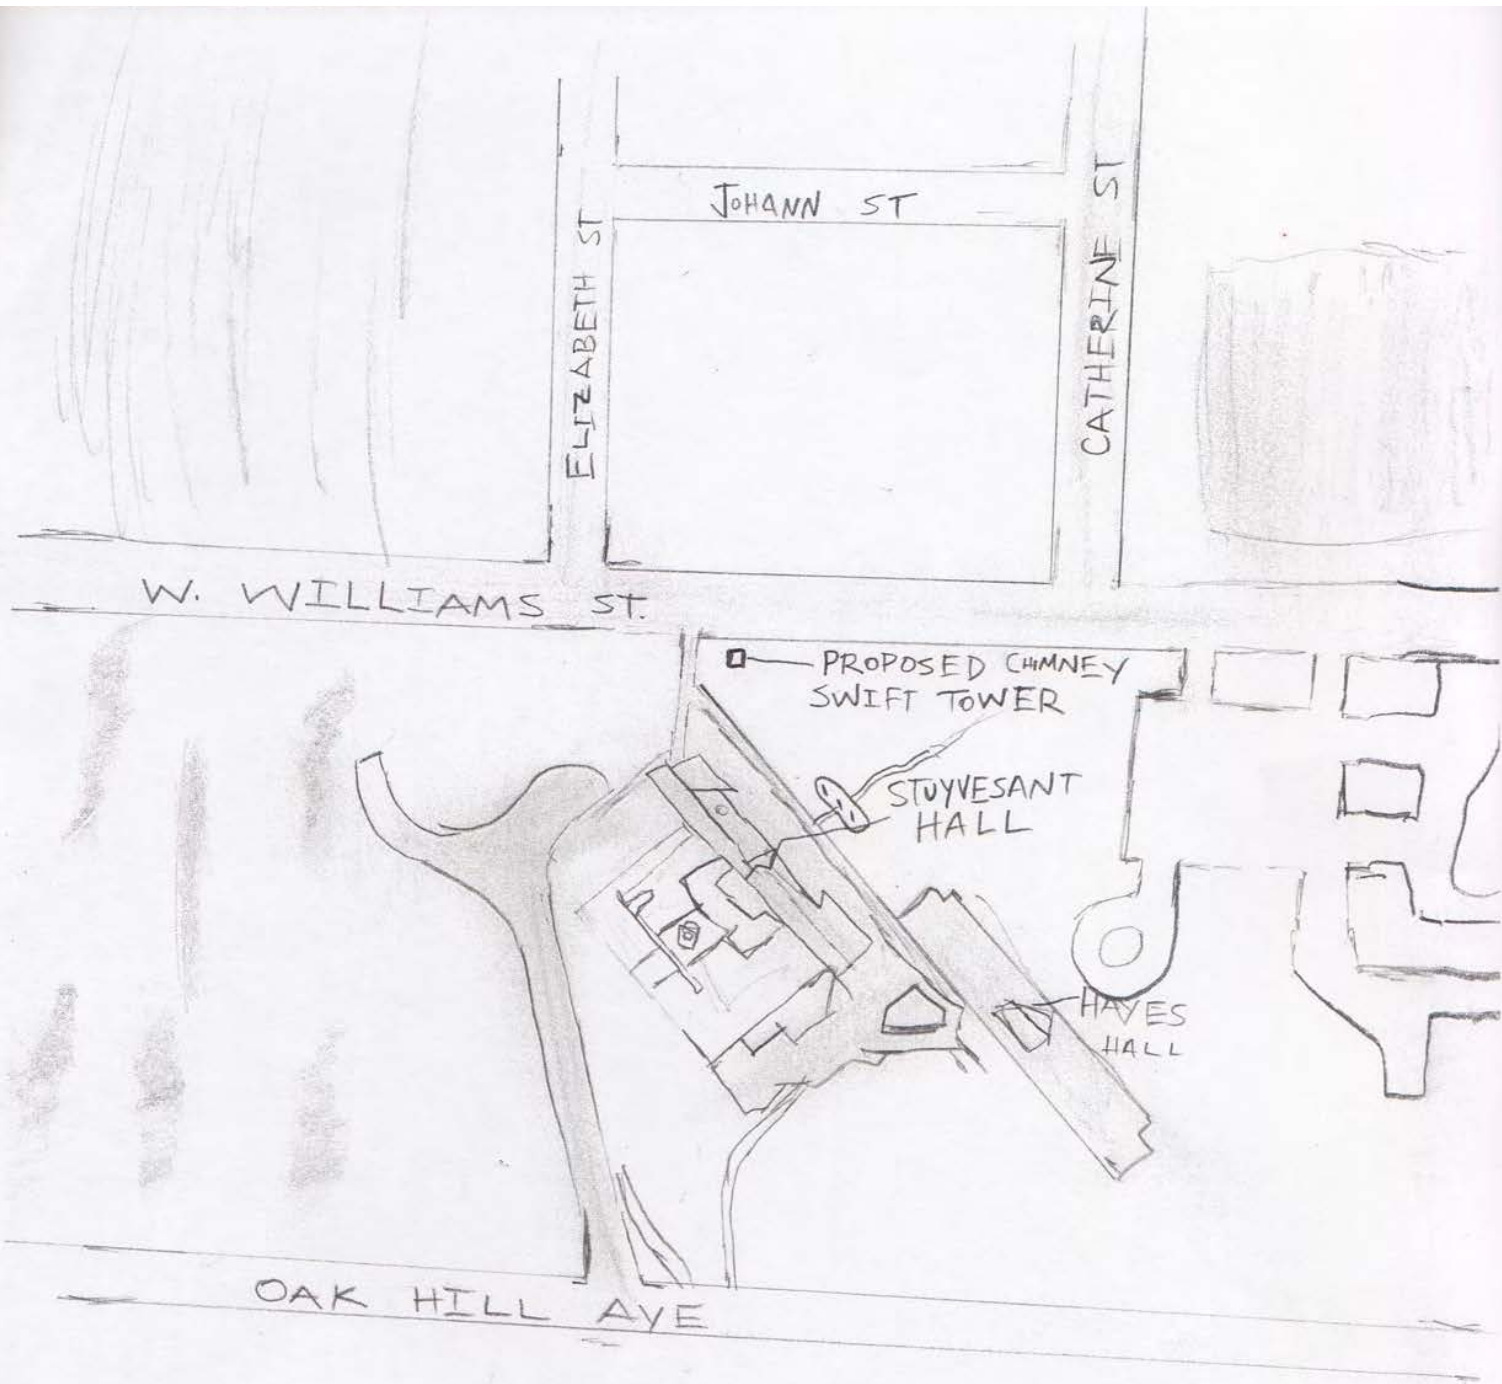

ABODE CONSTRUCTION  
2979 AZELDA ST  
COLUMBUS OH 43224

OWU CHIMNEY SWIFT TOWER  
SITE MAP

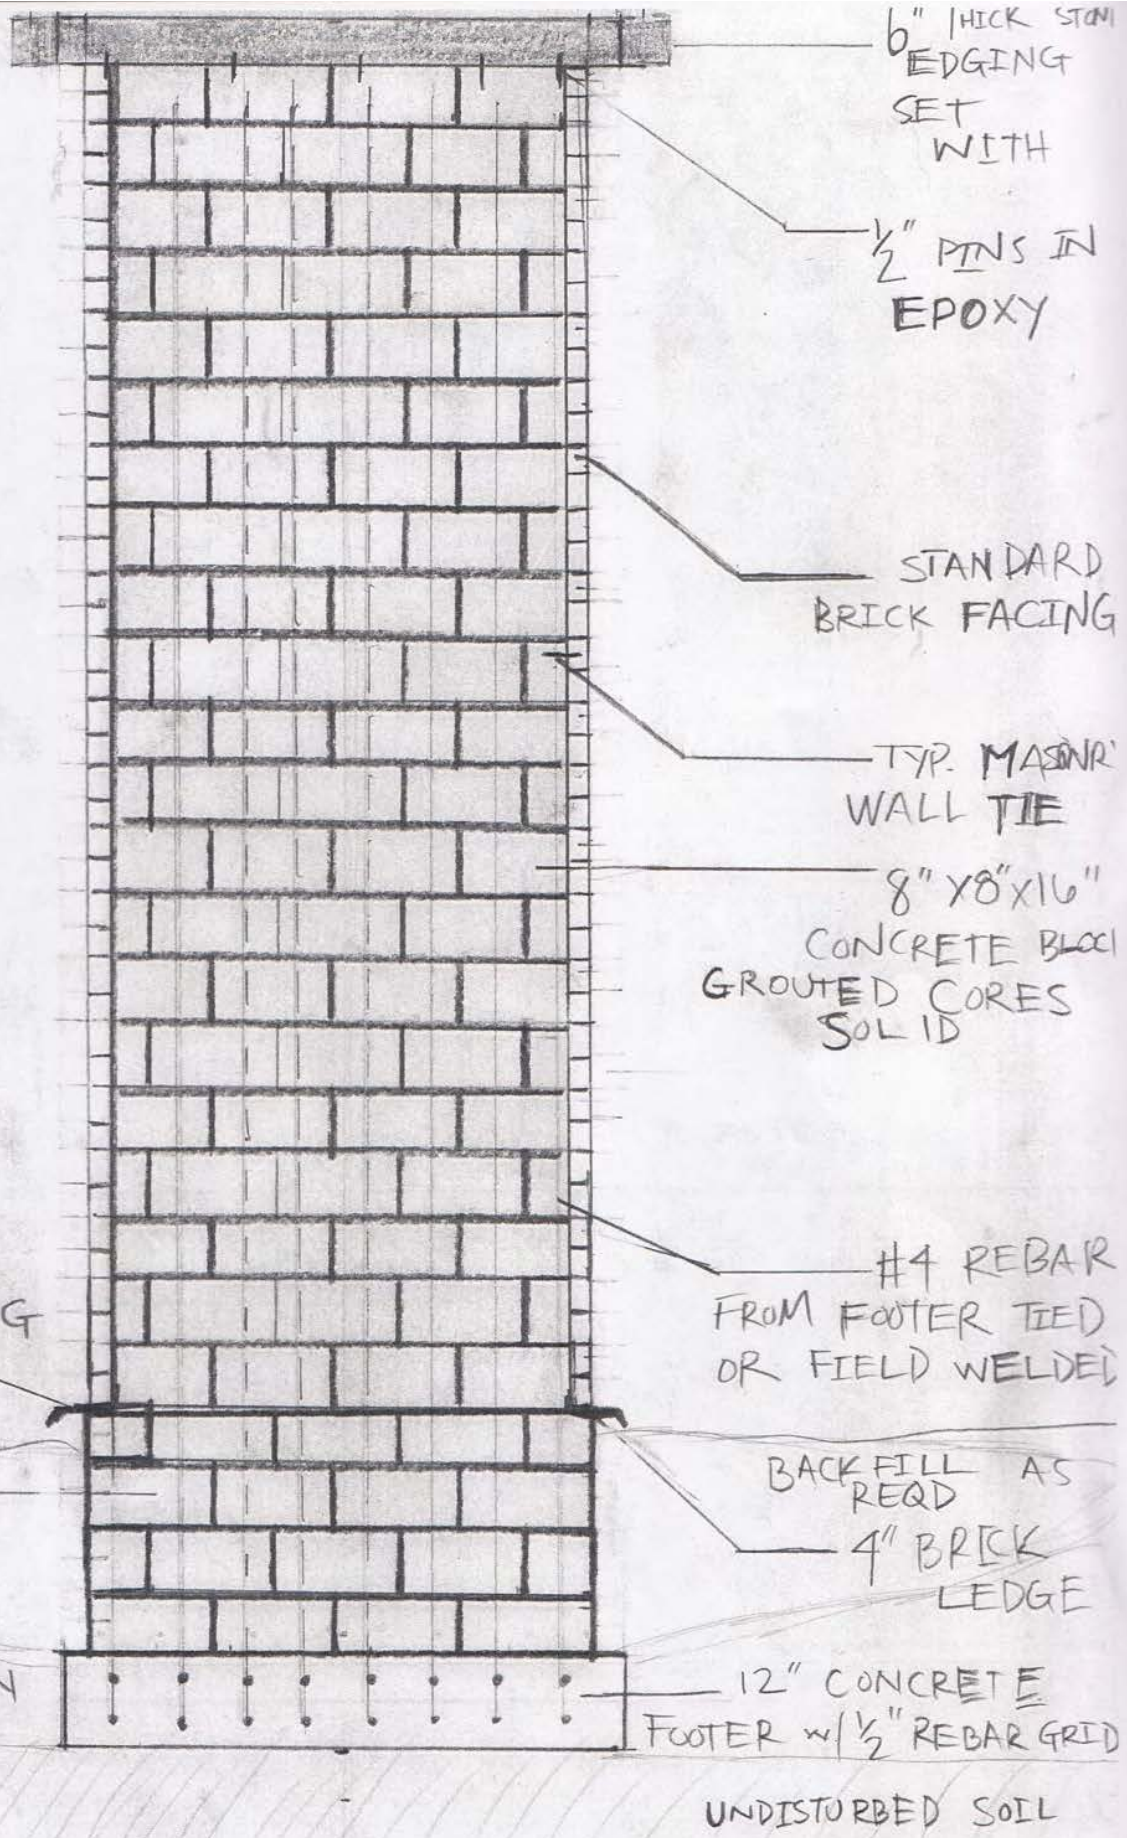

6" THICK STONE  
EDGING  
SET  
WITH  
1/2" PINS IN  
EPOXY

STANDARD  
BRICK FACING

TYP. MASONRY  
WALL TIE

8" X 8" X 16"  
CONCRETE BLOCK  
GROUTED CORES  
SOLID

#4 REBAR  
FROM FOOTER TIED  
OR FIELD WELDED

METAL FLASHING  
FINISH GRADE

8" X 12" X 16"  
CONCRETE BLOCK

BACK FILL AS  
REQD  
4" BRICK  
LEDGE


WALL SECTION  
1/2" = 1'-0"

12" CONCRETE  
FOOTER w/ 1/2" REBAR GRID

UNDISTURBED SOIL

ABODE CONSTRUCTION  
2979 AZELDA ST  
COLUMBUS OH 43224

OWU CHIMNEY SWIFT TOWER  
DATE 7/3/18 SCALE 1/2" = 1'-0"  
CROSS SECTION

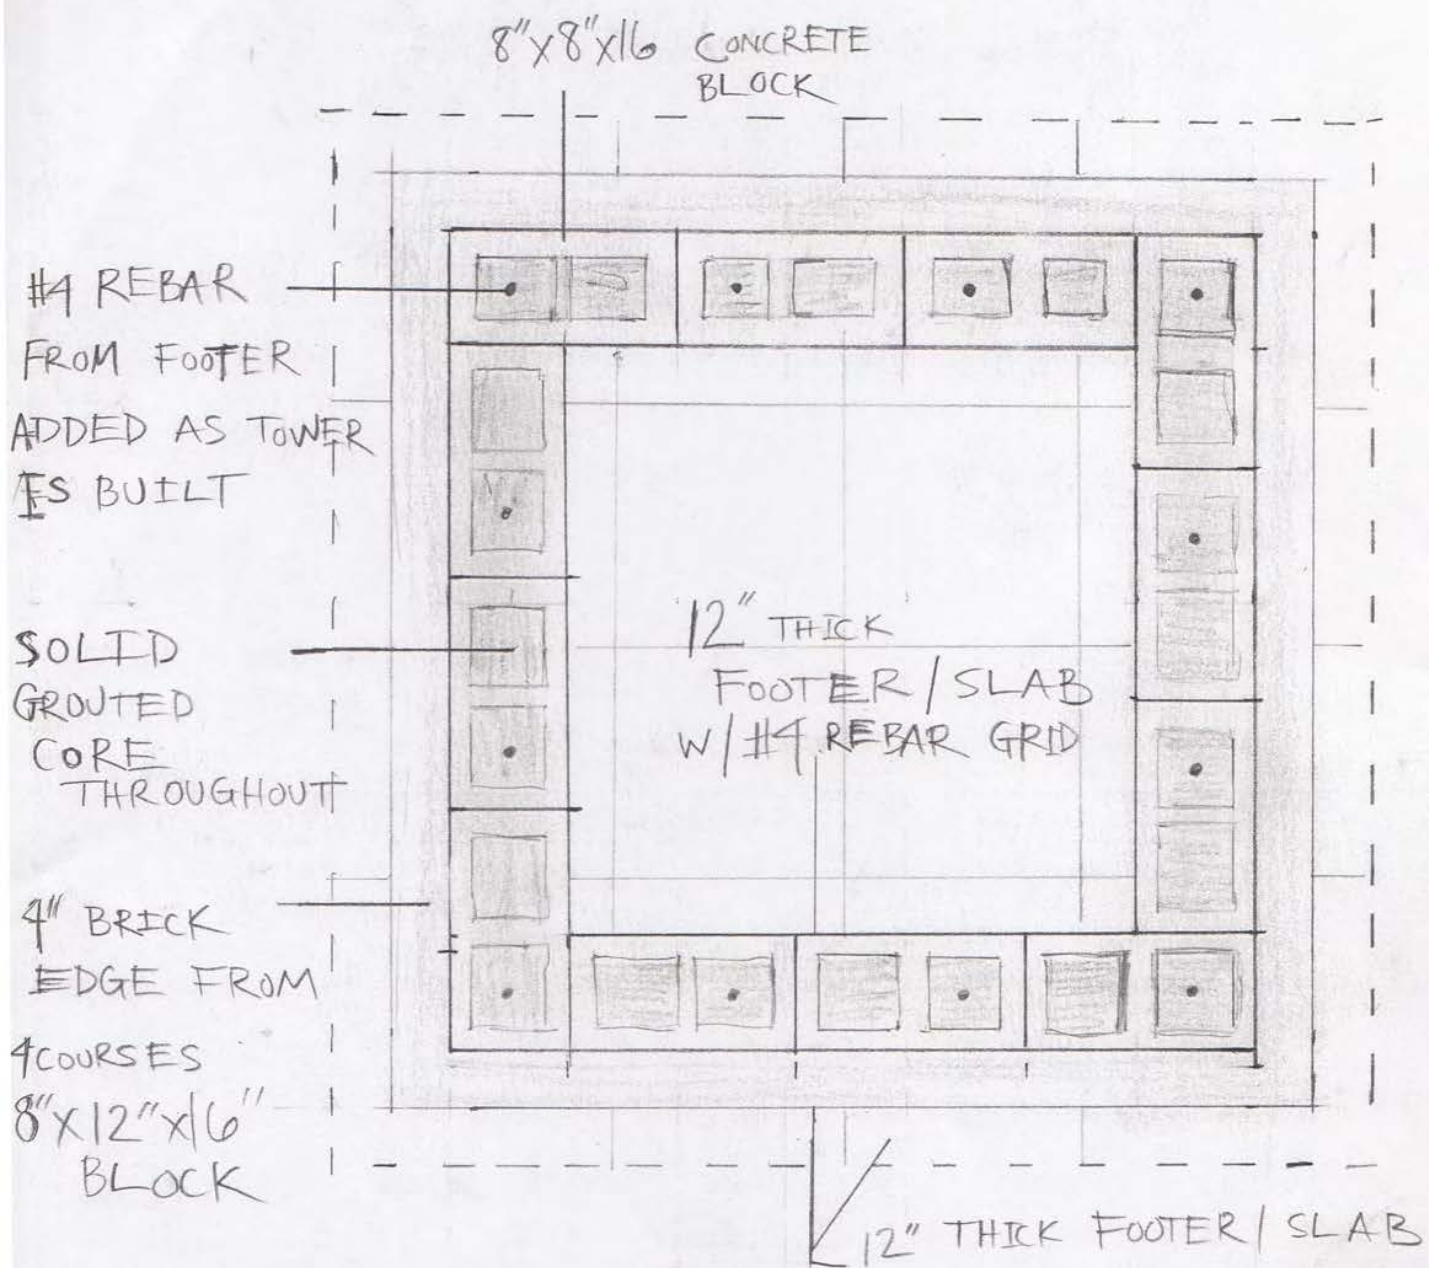

ABODE CONSTRUCTION
2979 AZELDA ST.
COLUMBUS OH 43229

QWU CHIMNEY SWIFT TOWER		
SECTION 2	DATE	SCALE
	7/3/18	3/4" = 1'-0"